
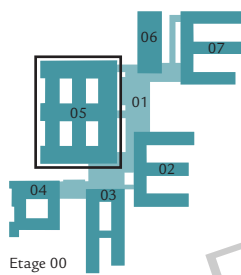


Bygning 05 - Billeddiagnostik, operation og perioperativ - Etage 00

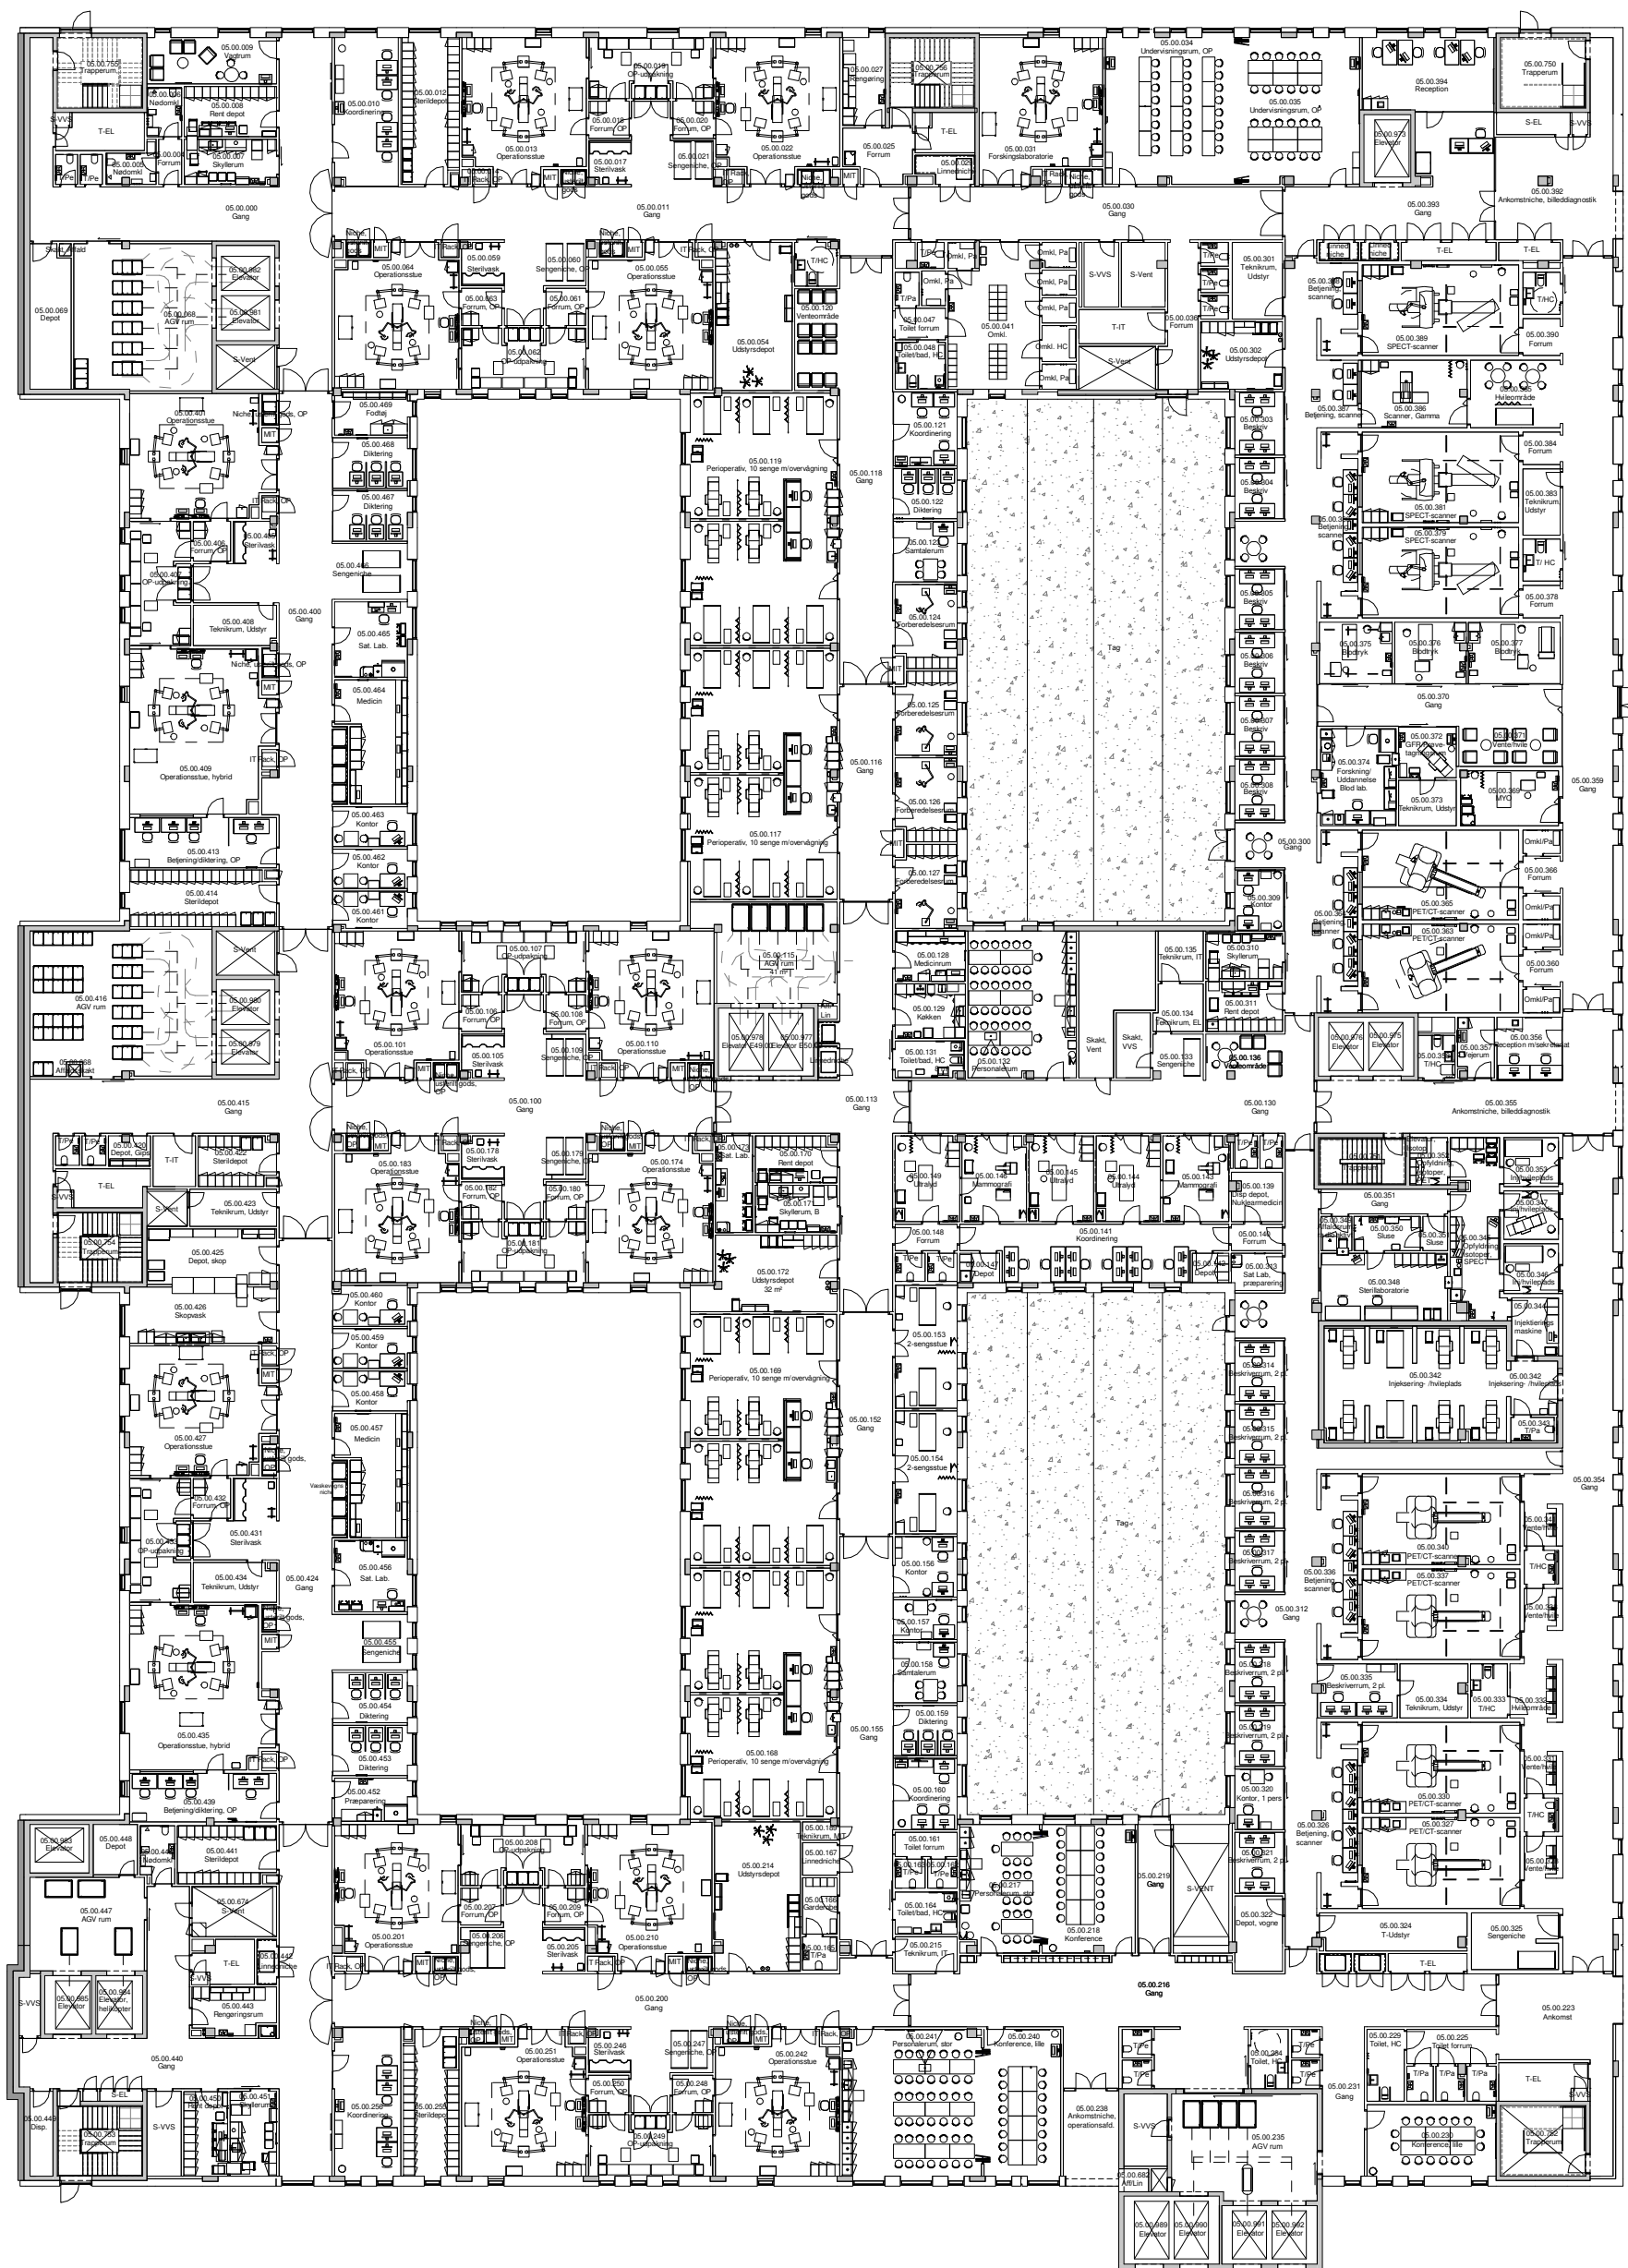

Bygherre:		 REGION NORDJYLLAND Region Nordjylland Postboks 3300 Niels Bohrs vej 30 9220 Aalborg Øst	
NAU Nyt Aalborg Universitetshospital		Projekttype:	
Emne:		Tegn. nr.:	
Bygning 05 - Etage 00		NAU_K01_Lc05_E00_H01_T790_N001	
Dato:		20-03-2018	MB: - Format: A3
BH Sagsnr.:	Rådgivers Sagsnr.:	Udarb. af:	Kontrol:
			Godkendt af: -